


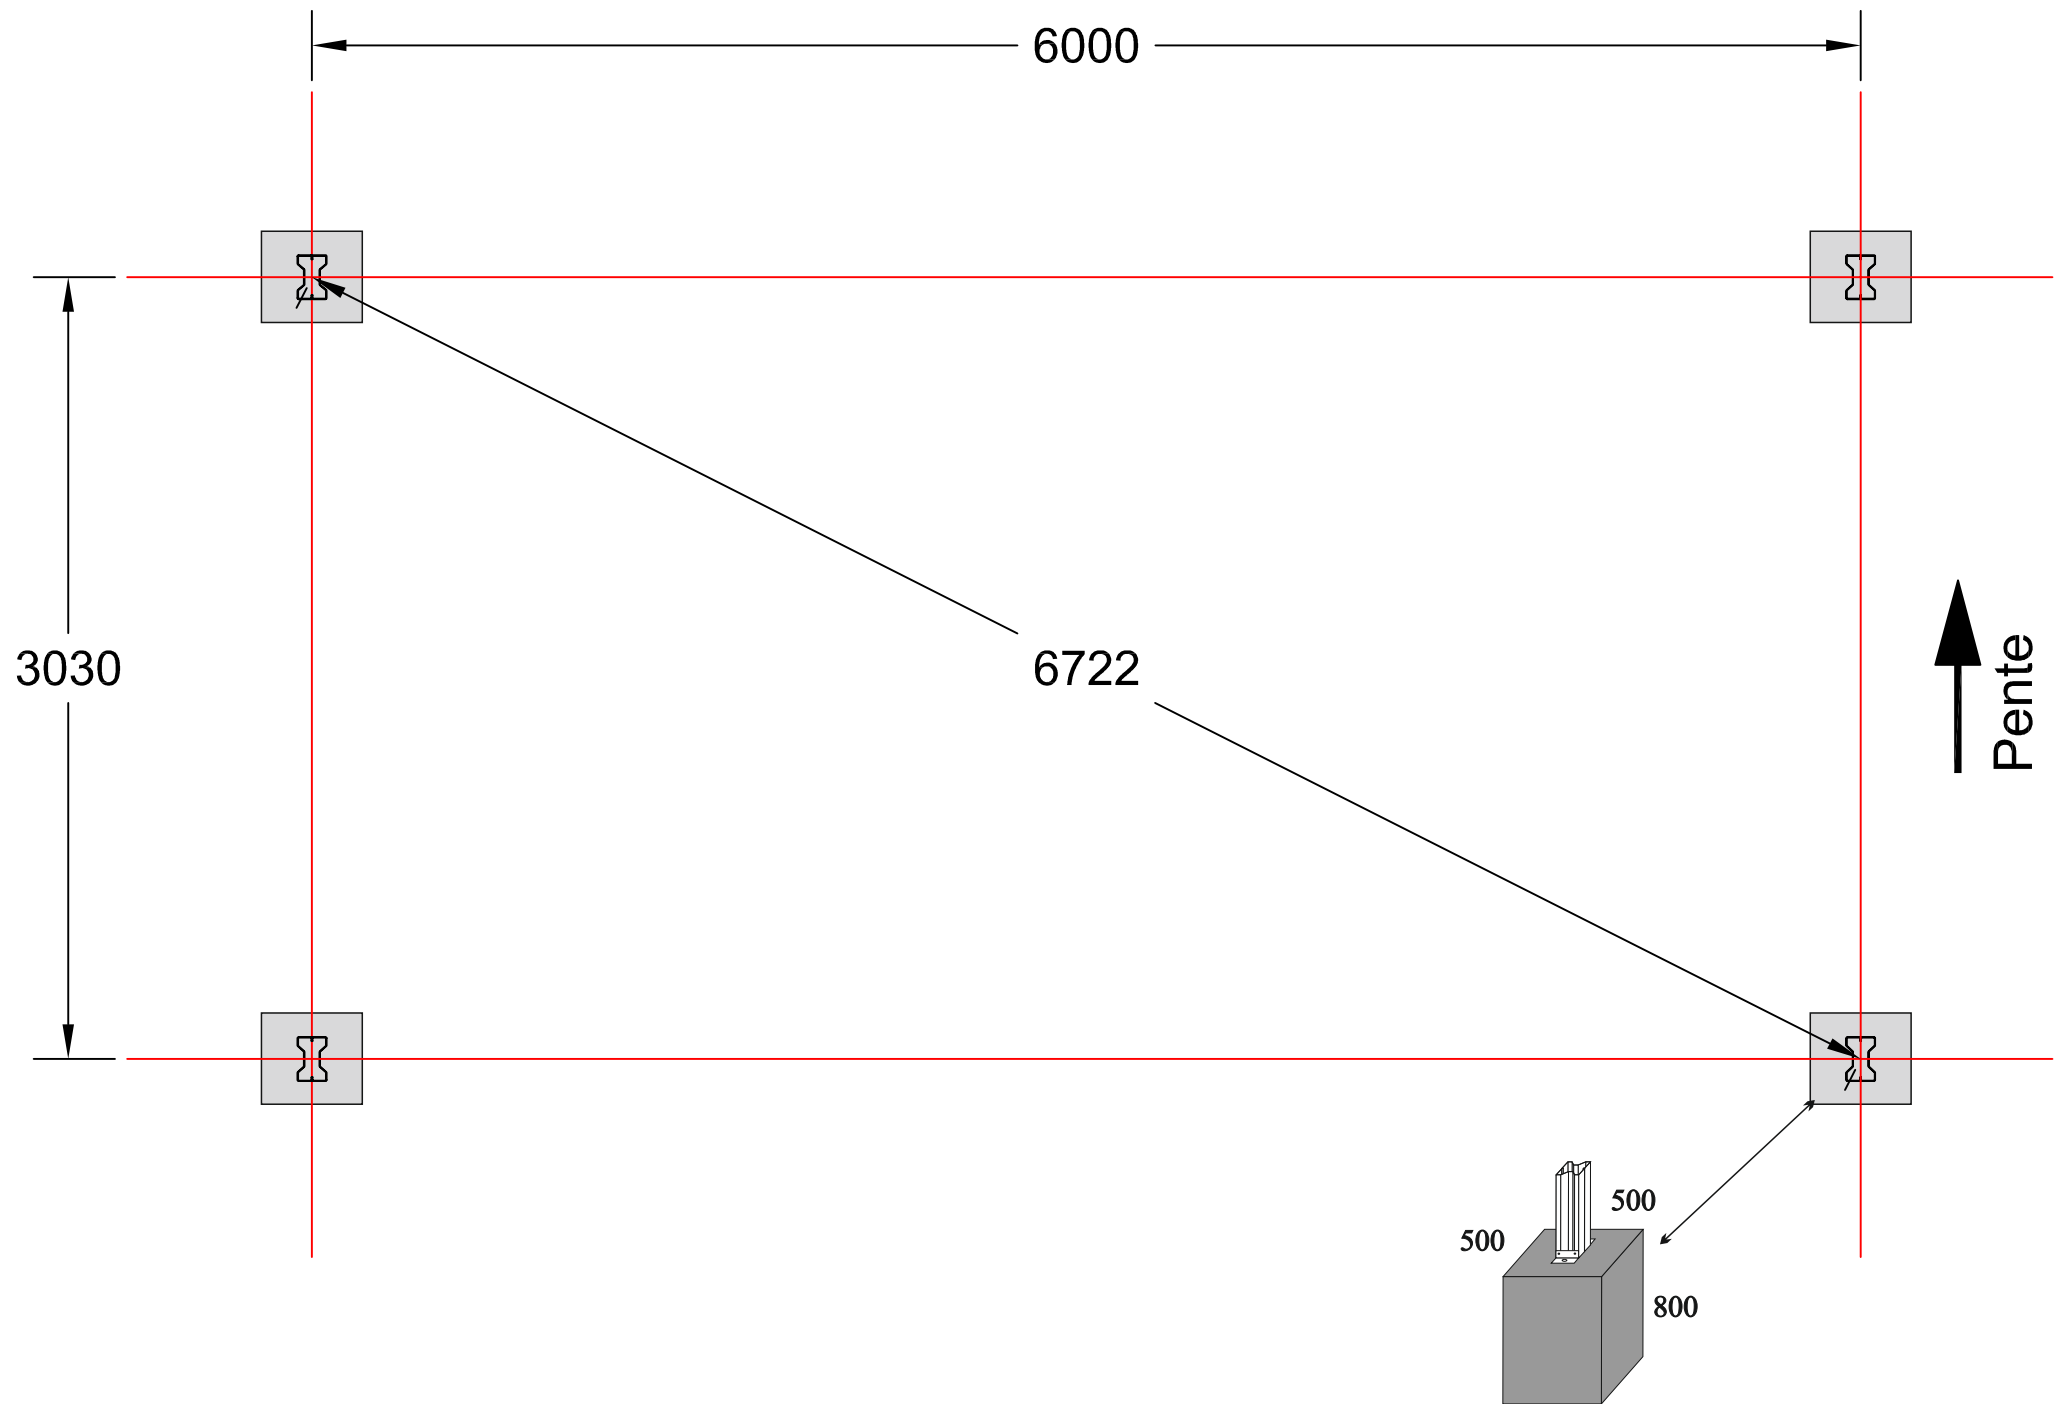

Auvent 6x6 - implantation

plots béton armé