


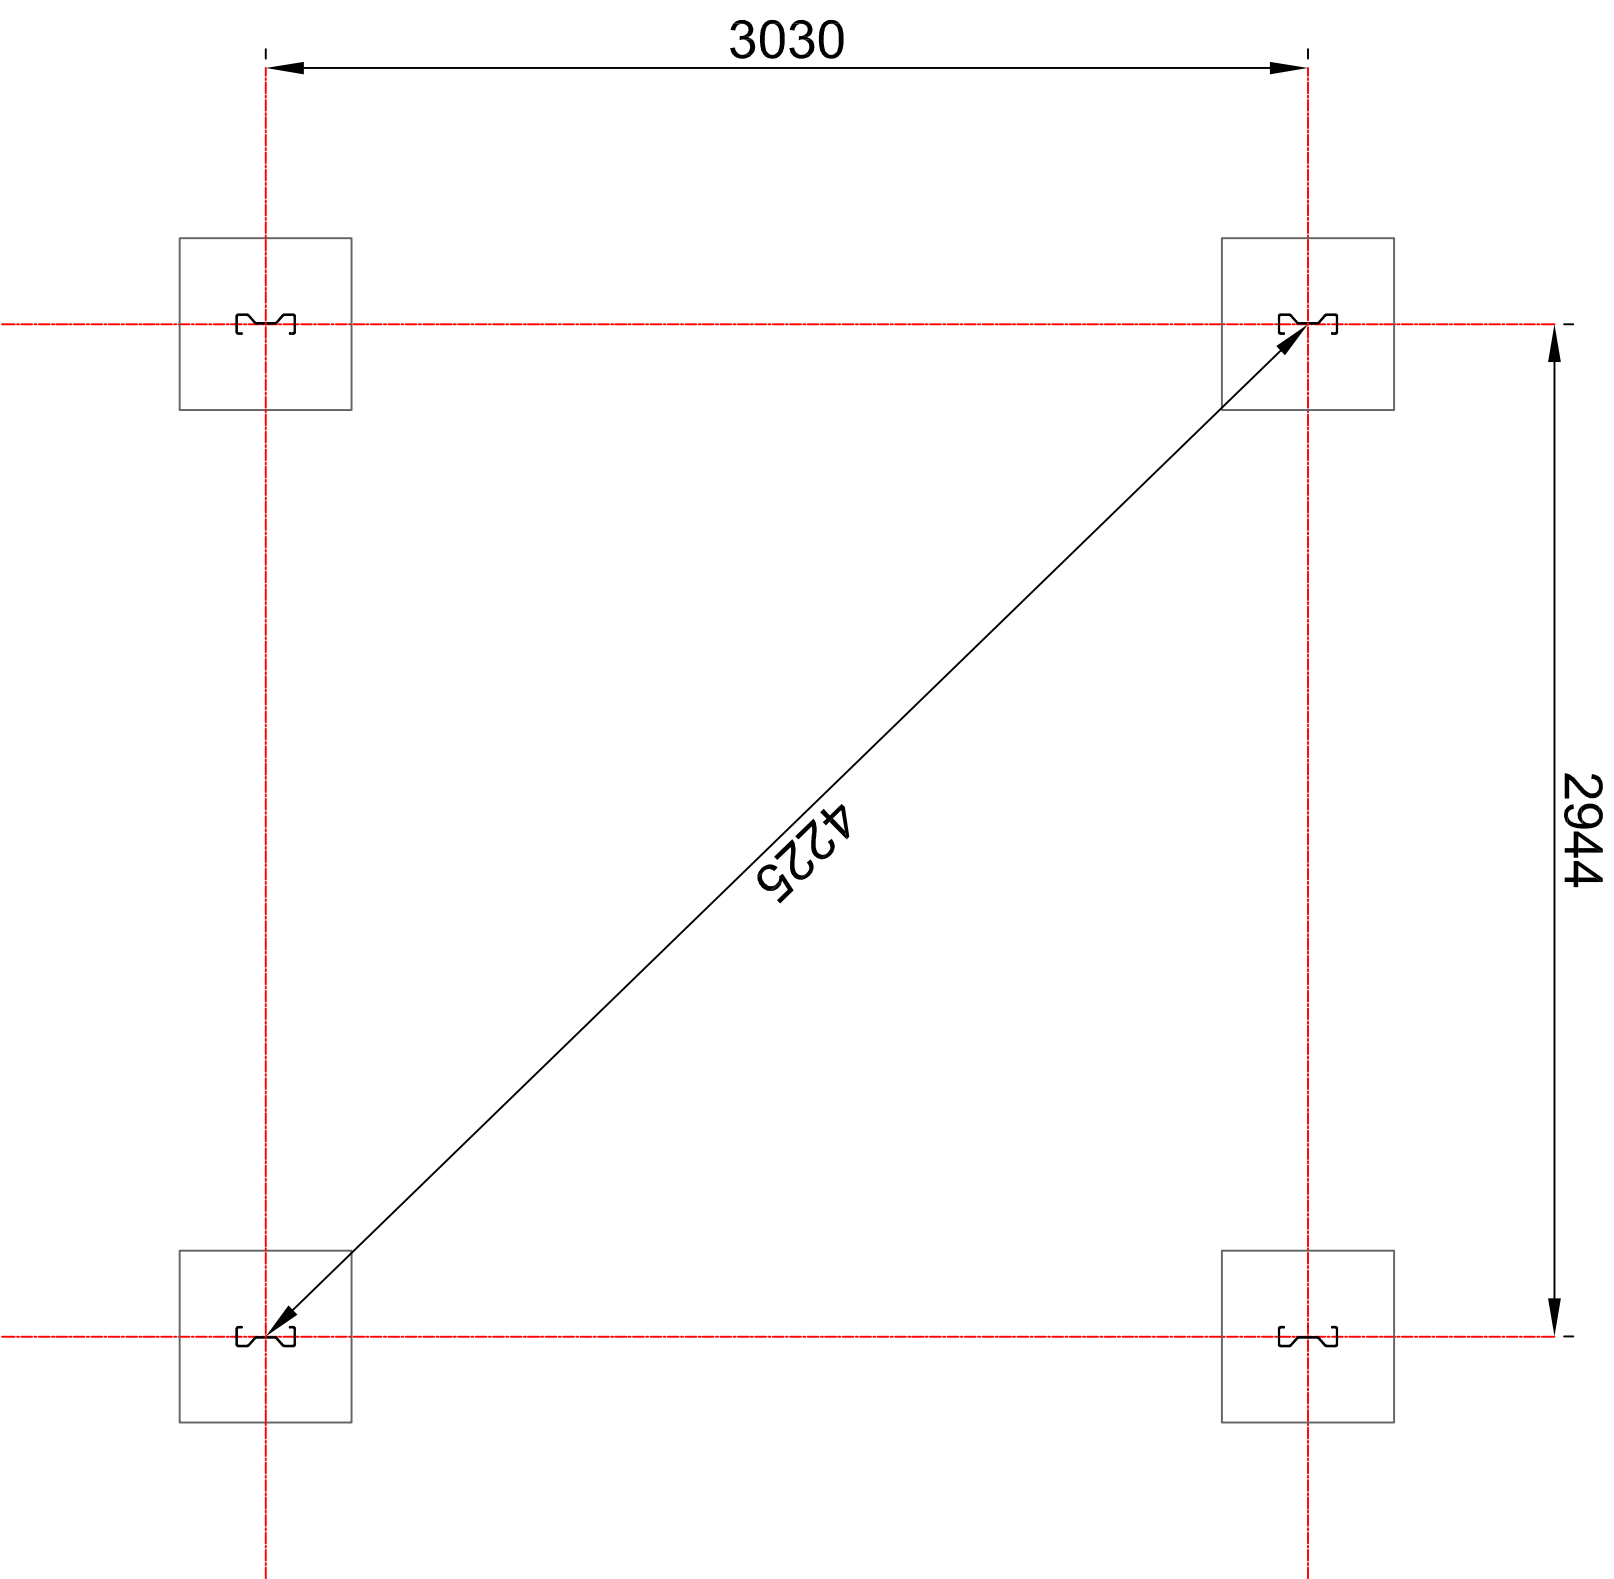

Auvent 3x6 - Implantation